



Appartement 303-403

738 pi² | 1 chambre - bedroom

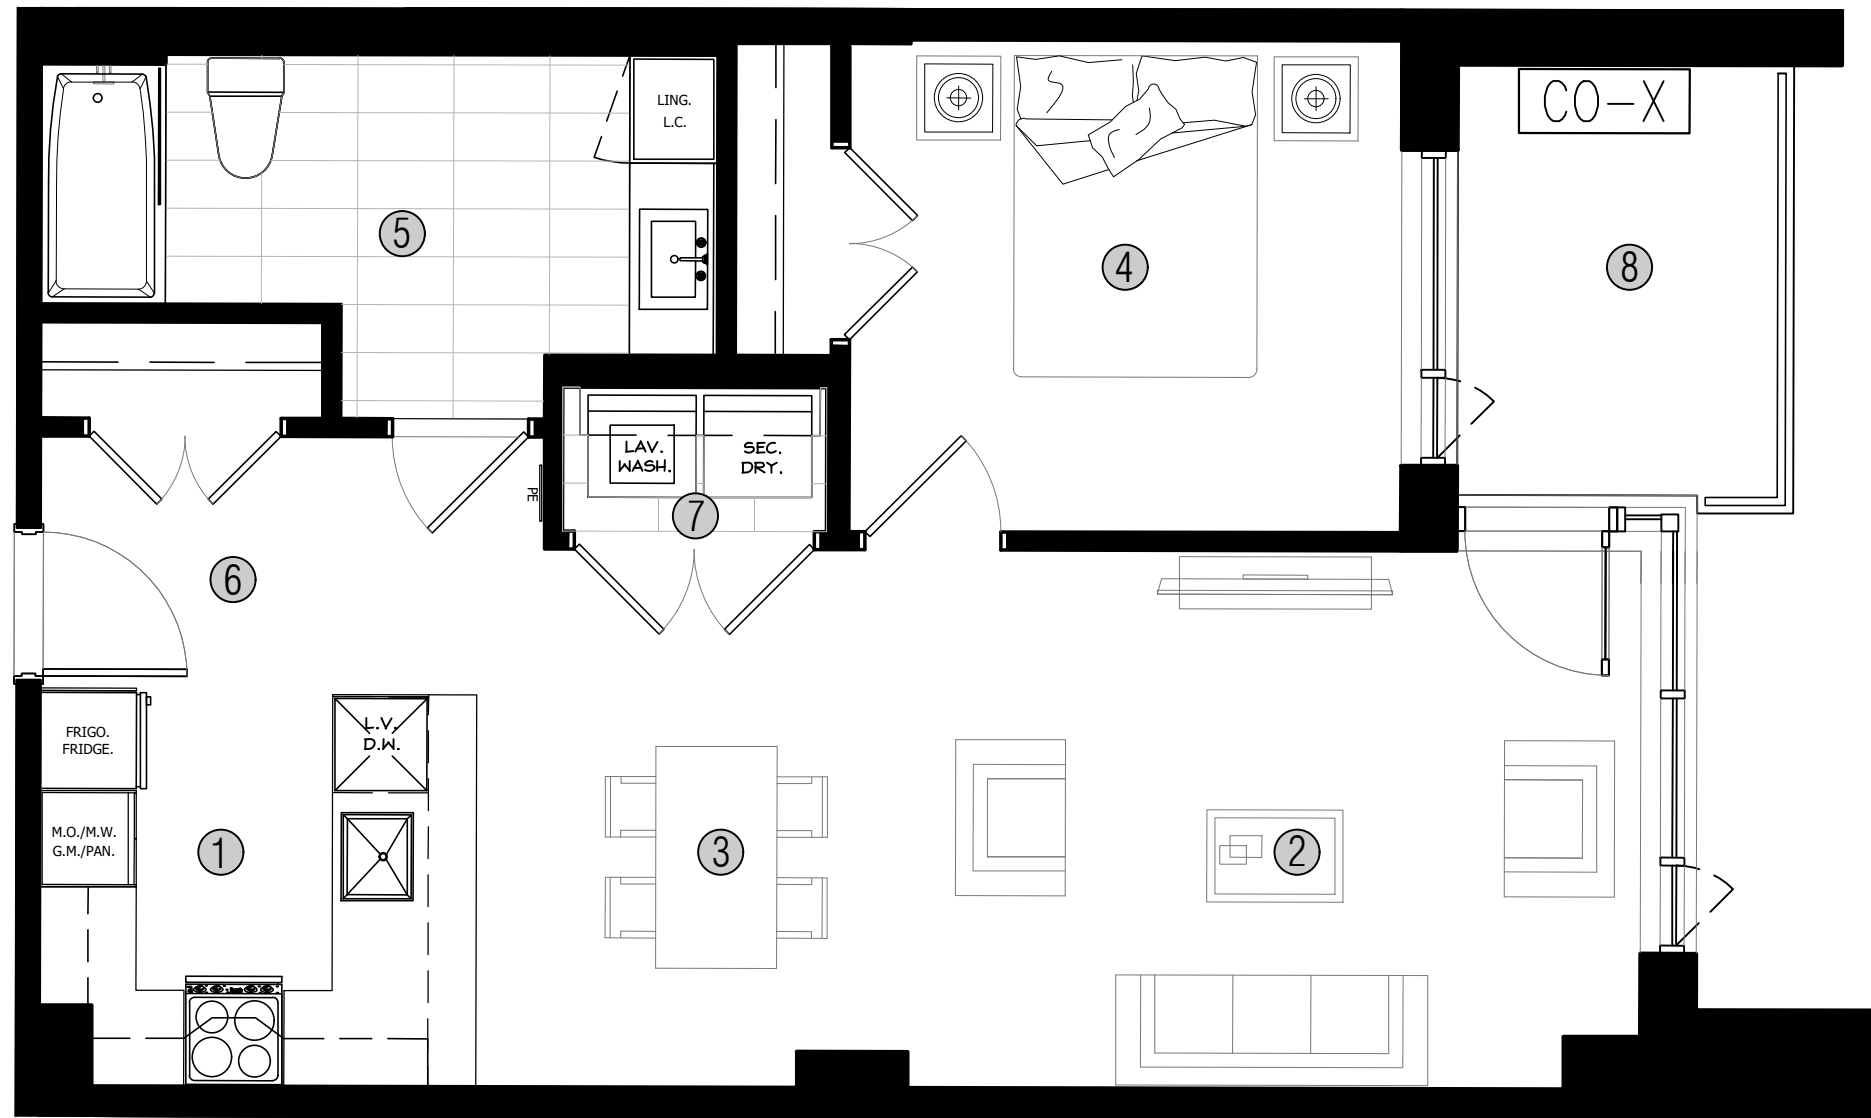

- | | |
|--|---|
| ① Cuisine
Kitchen
9'-1" x 8'-2" | ⑤ Salle de bain
Bathroom
14'-1" x 7'-7" |
| ② Séjour
Living room
15'-3" x 11'-2" | ⑥ Vestibule et espace bureau
Hall
7'-0" x 5'-4" |
| ③ Salle à manger
Dinning room
9'-0" x 11'-2" | ⑦ Buanderie
Laundry room
5'-6" x 3'-0" |
| ④ Chambre à coucher
Bedroom
11'-6" x 10'-3" | ⑧ Balcon
Balcony
7'-0" x 9'-0" |

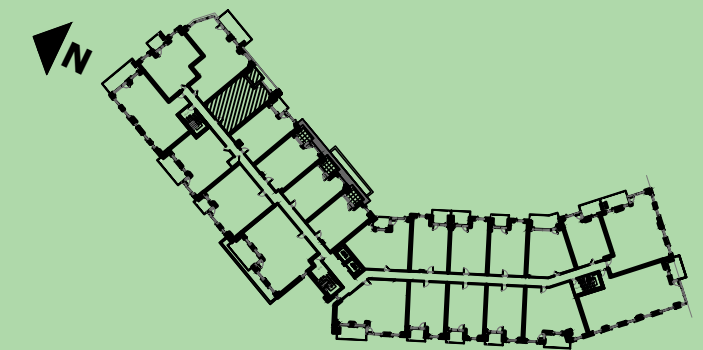

Boul. Tachereau

Rue Beaugard

Les superficies désignées sur les plans sont les superficies brutes des unités. La superficie brute est mesurée à partir de la surface extérieure des murs d'enveloppe du bâtiment jusqu'au centre des murs mitoyens entre les unités et les couloirs. La superficie réelle des pièces peut différer de celle du plan après la construction. Le mobilier et la décoration sont représentés à titre indicatif seulement. Cinq électroménagers sont inclus.

The areas designated on the plans are the gross areas of the units. Gross floor area is measured from the exterior surface of the building envelope walls to the center of party walls between units and corridors. The actual area of the rooms may differ from the one of the plan after construction. Furniture and decoration are shown for information purposes only. Five appliances are included.

2100 rue René, Longueuil (Qc) J4K 3E7
www.condoslouisalexandre.ca